


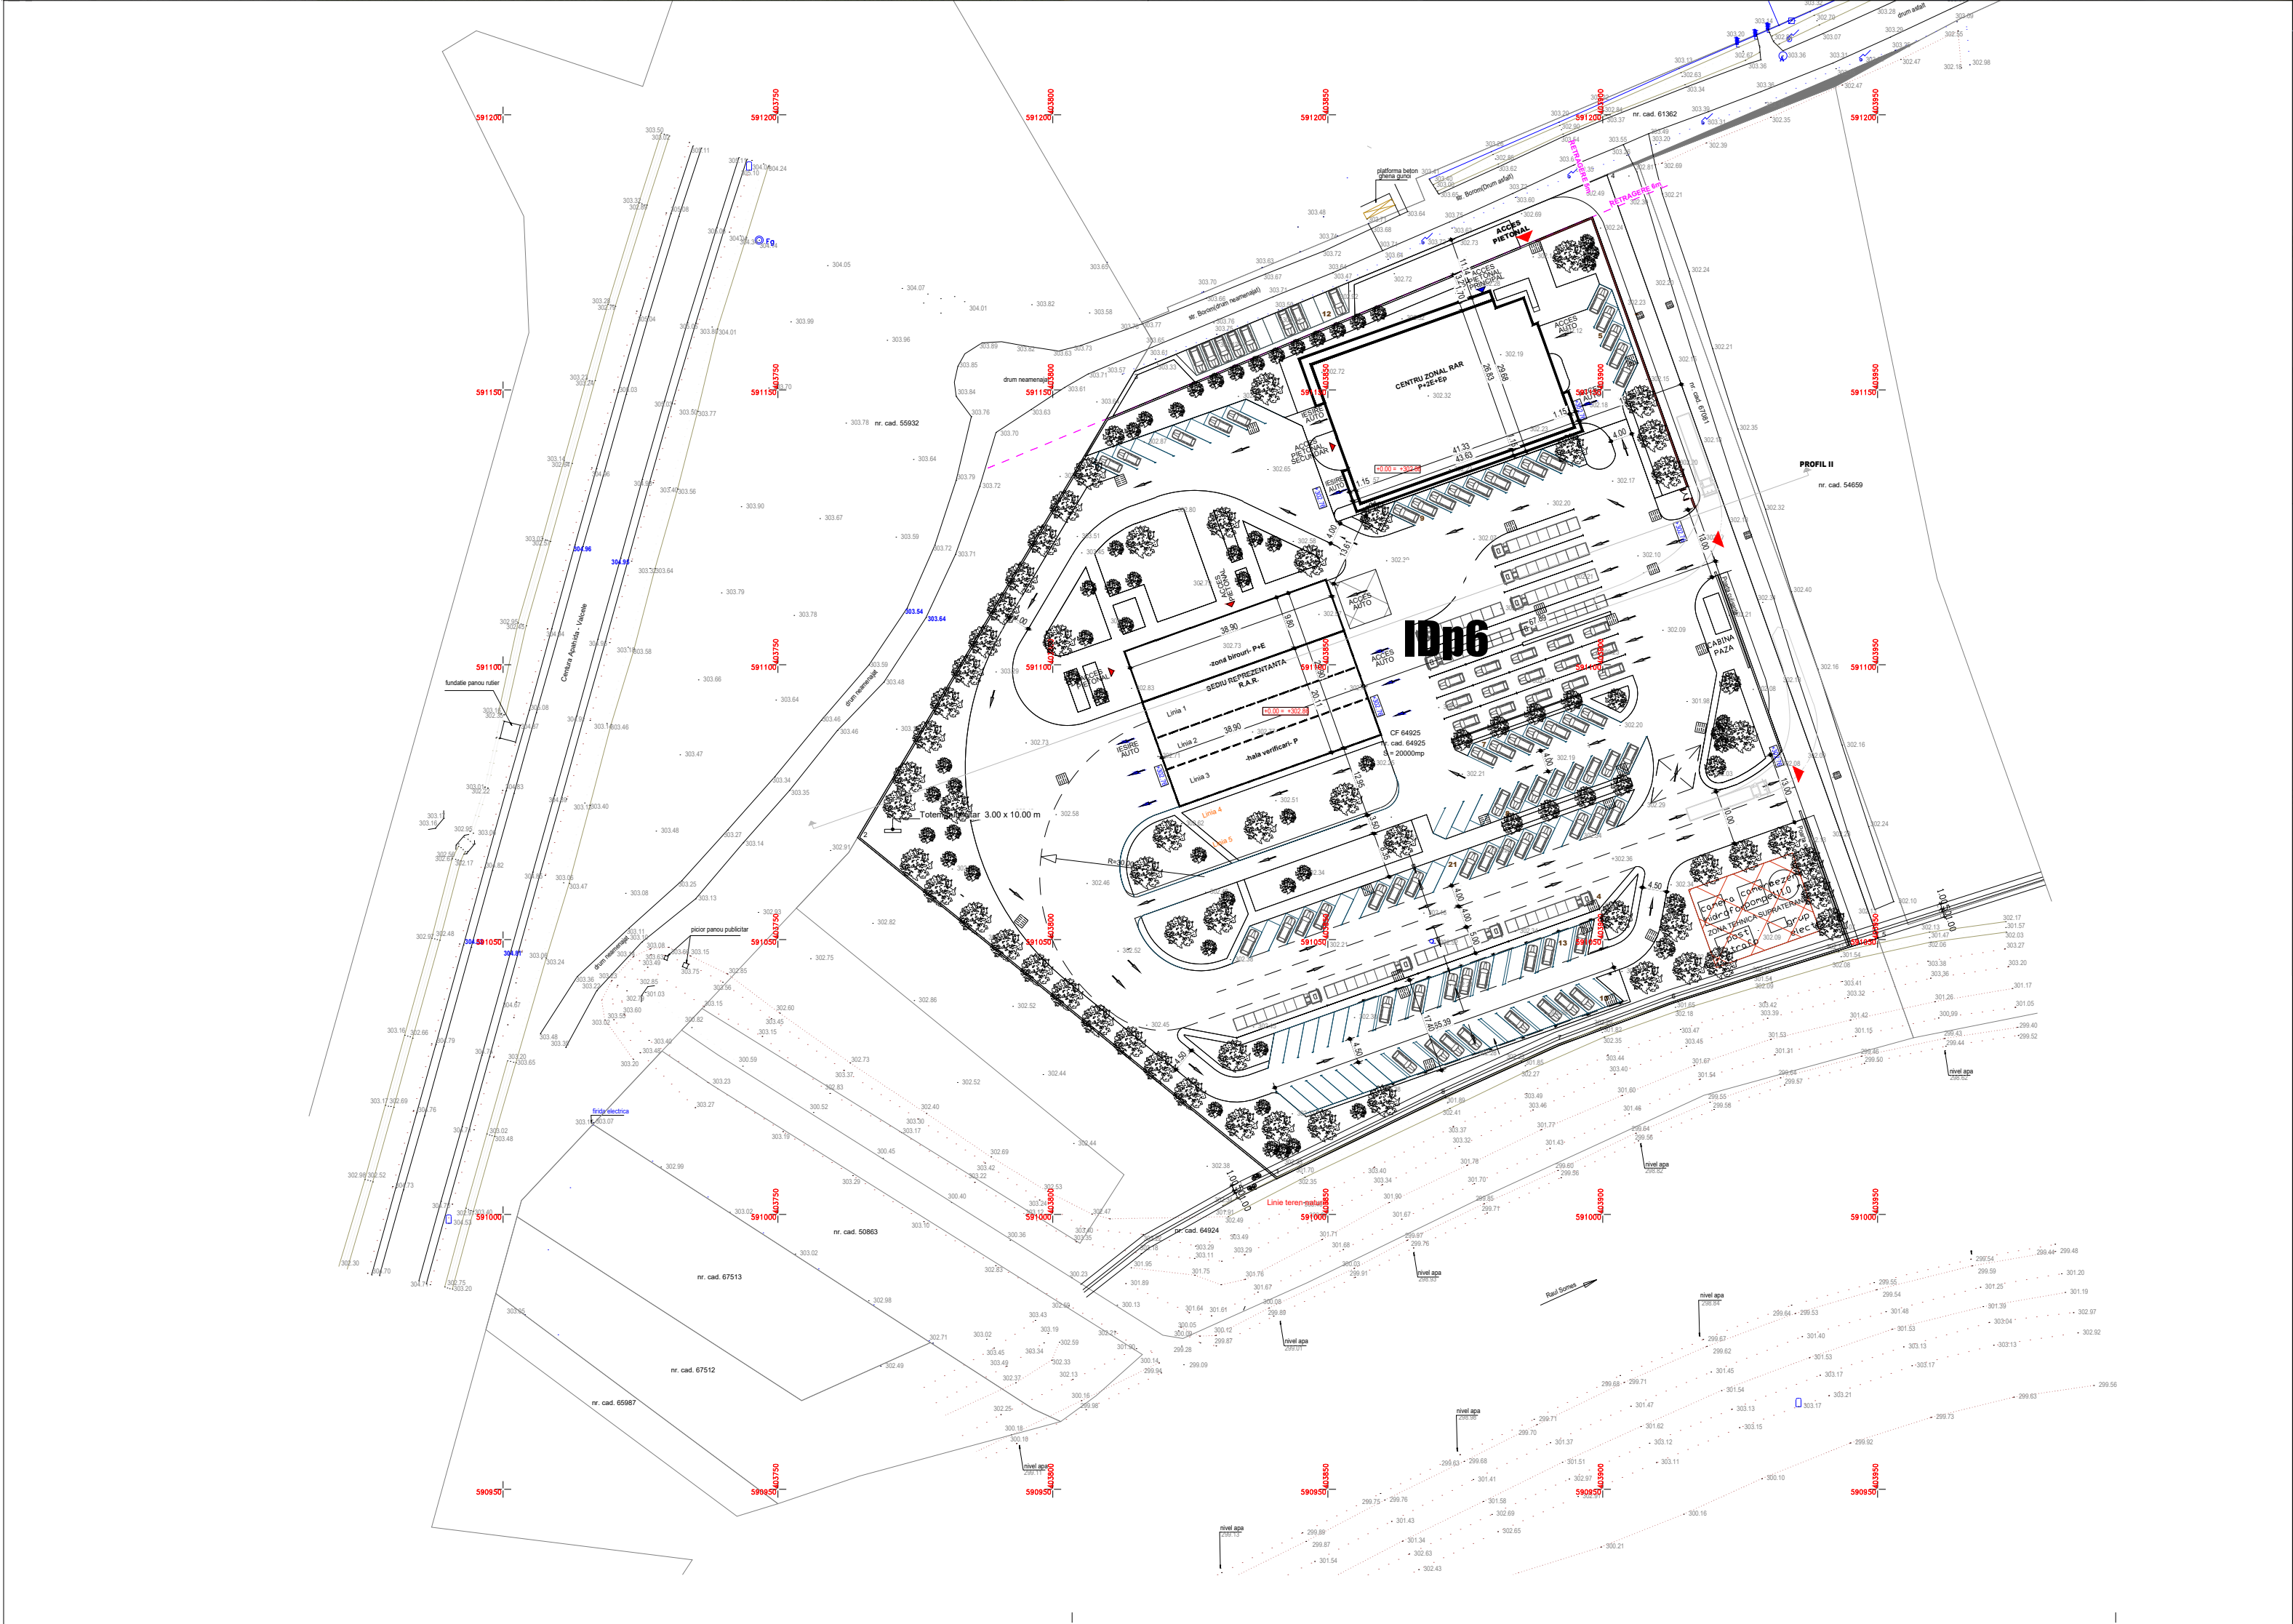

CONSTRUIRE SEDIU REPREZENTANTA R.A.R. CLUJ SI CENTRU ZONAL, COPERTINA AUTO, CABINA POARTA, CAI DE ACCES AUTO SI PIETONALE, SISTEMATIZARE VERTICALA, AMENAJARI EXTERIOARE, IMPREJMUIRE, BRANSAMENTE LA UTILITATI SI ORGANIZARE DE SANTIER



PROIECTANT	S.C. SARD PROIECT S.R.L. CLUJ-NAPOCA, STR. 13 SEPTEMBRIE, NR.3, AP.2 J 12 / 2957 / 2006, C.U.I. 18995676 sardproiect@gmail.com		OBIECTIV	CONSTRUIRE SEDIU REPREZENTANTA R.A.R. CLUJ SI CENTRU ZONAL, COPERTINA AUTO, CABINA POARTA, CAI DE ACCES AUTO SI PIETONALE, SISTEMATIZARE VERTICALA, AMENAJARI EXTERIOARE, IMPREJMUIRE, BRANSAMENTE LA UTILITATI SI ORGANIZARE DE SANTIER	PR. NR.	3/2021
AMPLASAMENT	SAT APAHIDA, COMUNA APAHIDA, JUDETUL CLUJ		BENEFICIAR	REGIA AUTONOMA REGISTRUL AUTO ROMAN	FAZA	PUZ
SEF PROIECT	NUMELE	SEMNTURA	DATA	DENUMIRE PLANSA	ILUSTRARE DE ARHITECTURA	
PROIECTAT	art. CRISTINA BARLADEANU		06/2021			
DESENAT	art. MARA BARLADEANU		SCARA 1:1000			
					PLANSA NR.	U06